

Warner Ranch IV


PREPARED FOR: UDC HOMES, LP.
 PREPARED BY: DESIGN PLUS WEST




DESIGN PLUS WEST

THIS PLAN REMAINS THE SOLE PROPERTY OF DESIGN PLUS WEST AND SHALL NOT BE USED FOR ANY PURPOSES UNLESS SO AUTHORIZED.


DATE: APRIL 21, 1992
 REVISION: MAY 14, 1992
 REVISION: JULY 14, 1992

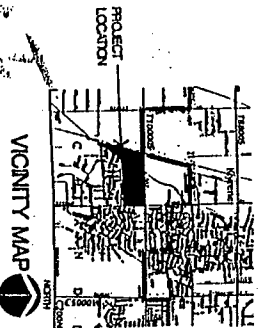


VICINITY MAP
 N13

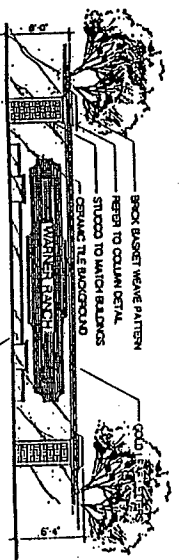

ENTRY WALL and SIGNAGE DETAIL
 N13

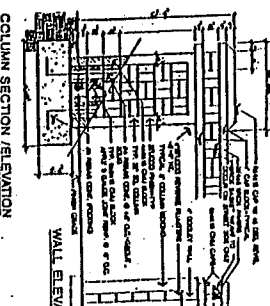

COLUMN SECTION / ELEVATION
 N13

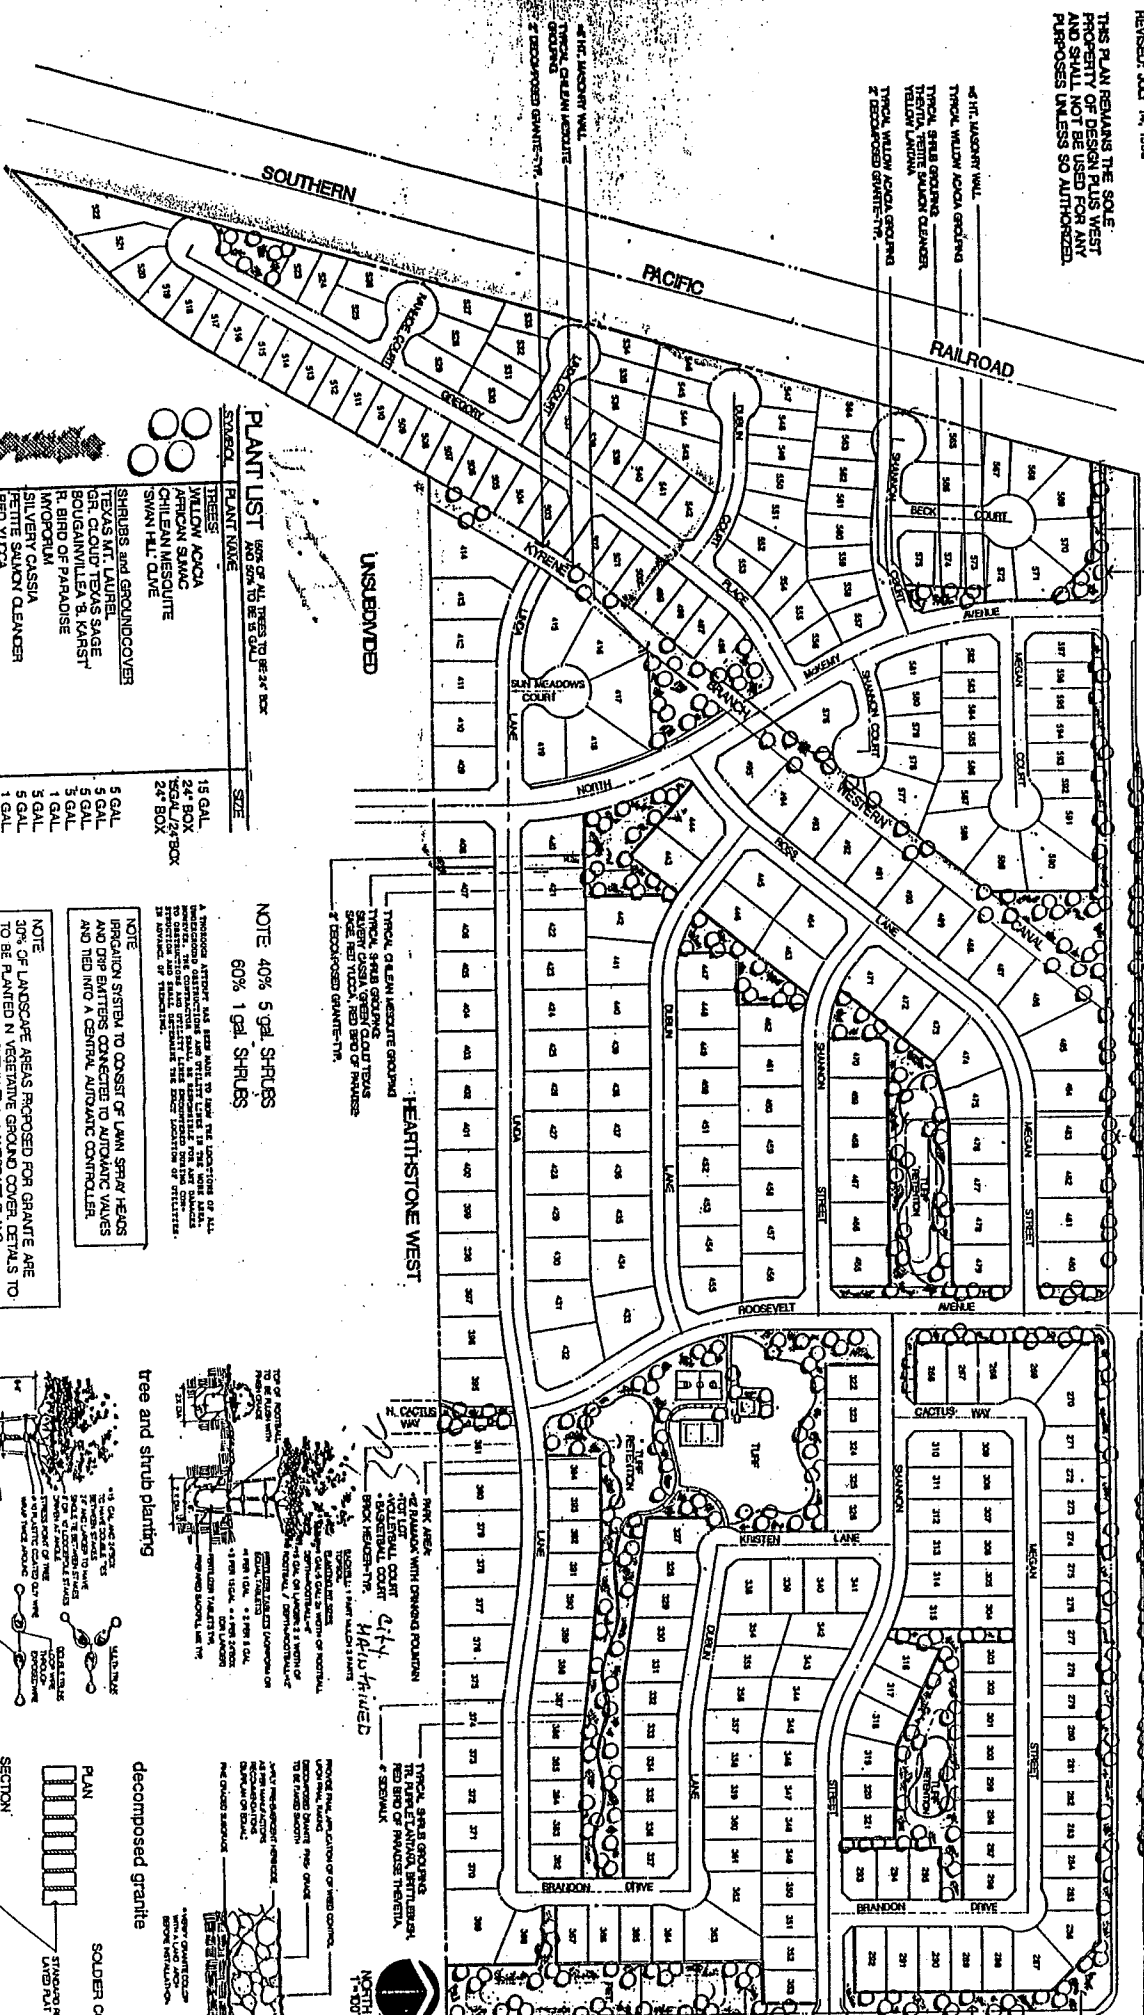


PLANT LIST

PLANT NAME	SIZE
WILLOW ACACIA	15 GAL.
SHRUBS and GROUNDCOVERS	
TEXAS MT. LAUREL	5 GAL.
OR. CLOUT TEXAS SAGE	5 GAL.
BOUGAINVILLEA B. VARST	5 GAL.
R. BIRD OF PARADISE	5 GAL.
SILVERY CASSIA	5 GAL.
RED YUCCA	5 GAL.
BRITTBUSH	5 GAL.
YELLOW LAVATERA	5 GAL.
TRAILING WHITE LAVATERA	1 GAL.

NOTE: 40% 5 gal. shrubs
 60% 1 gal. shrubs


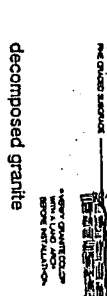


2" DECOMPOSED GRANITE 3/4" MINUS DESERT GOLD TURF GRASS SEED 1/4" MAXIMUM USE; NO TURF IN ROW; 48" x 36" BRICK HEADER-LAYED SIDE-TO-SIDE

AMOUNT OF LANDSCAPING ON PROJECT
 553,000 SF.
 LANDSCAPING IN PUBLIC RIGHT OF WAY - 58,425 SF.
 TOTAL LANDSCAPING - 643,425 SF.

